

Sports & Fitness

Collaborative Learning Communities

Dance Classes  
Music Classes  
Community Assembly

Outdoor Play Structures

Outdoor Learning Studio

Learning with Nature  
Joint use of School & Community Facilities  
Outdoor Arts & Theatre




Safe Drop-off Zone  
Safe Pedestrian and Cyclist Access

Early Learning Facilities


Cafe & Casual Gathering  
Library  
Learning Commons

Youth and Seniors Centre  
Cooking Classes  
Art Workshops  
Composting Program

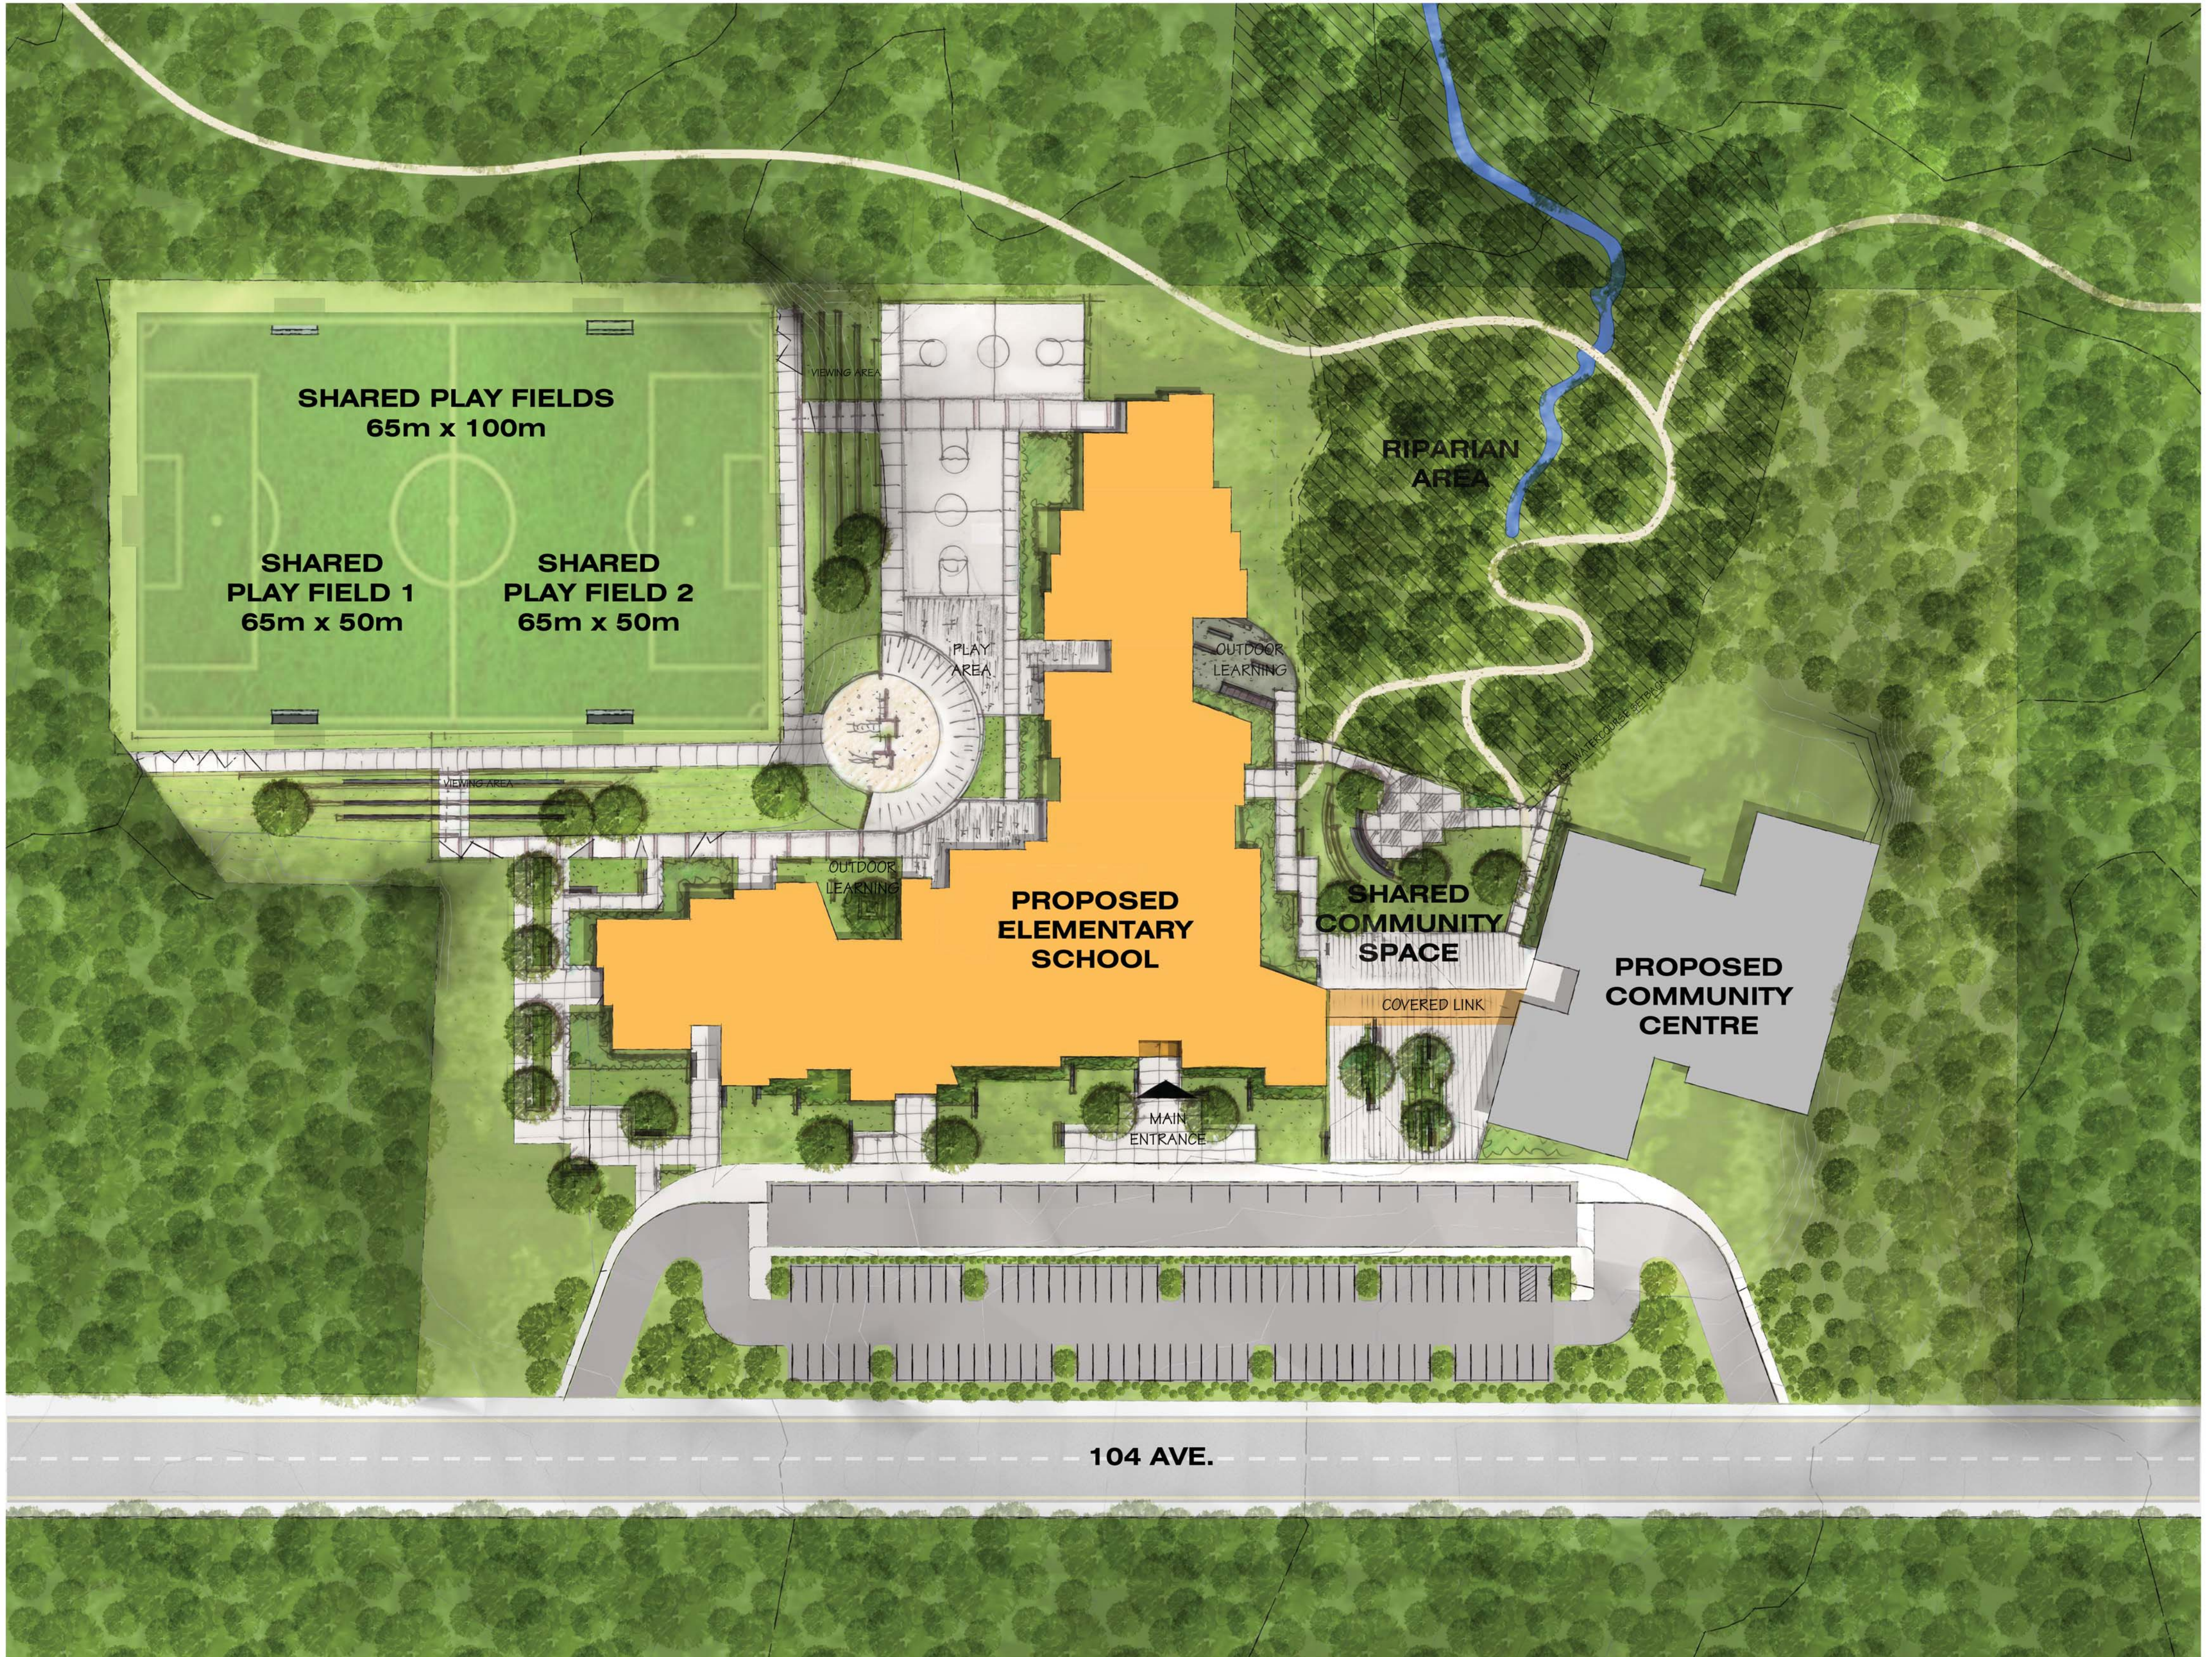


SITE PLAN

SCALE: 1: 600

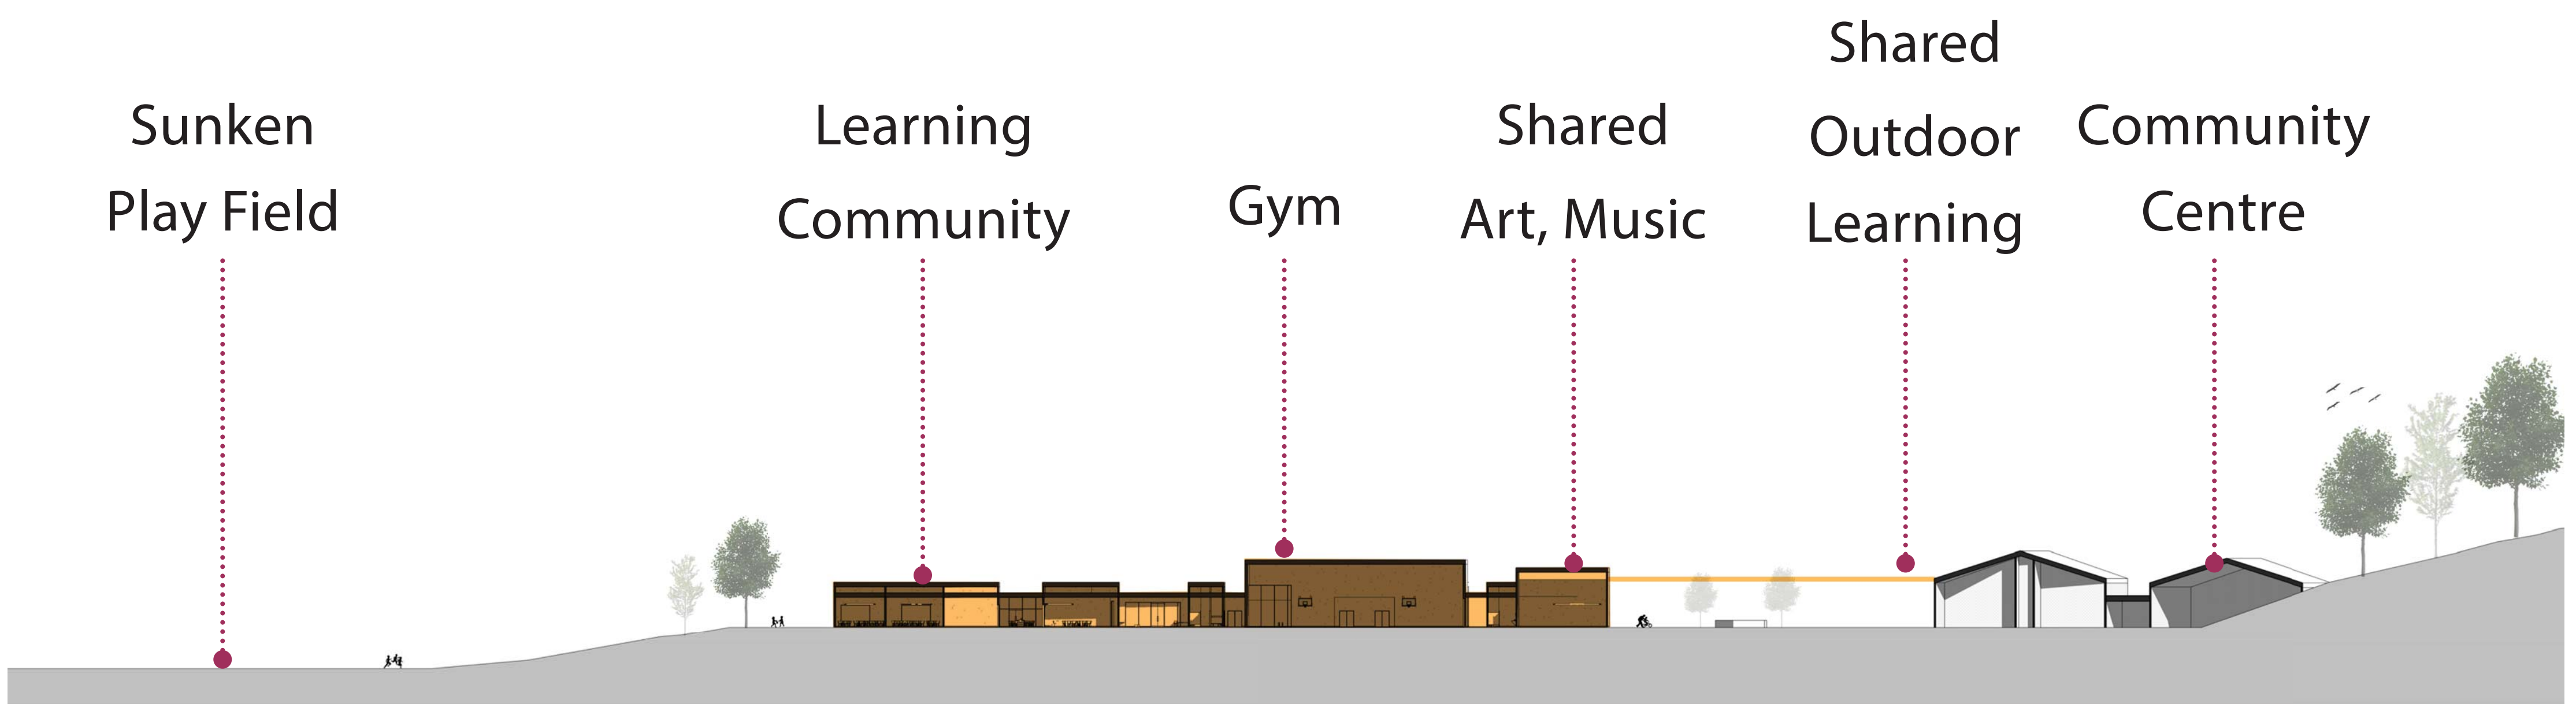

SITE SECTION

SCALE: 1: 600

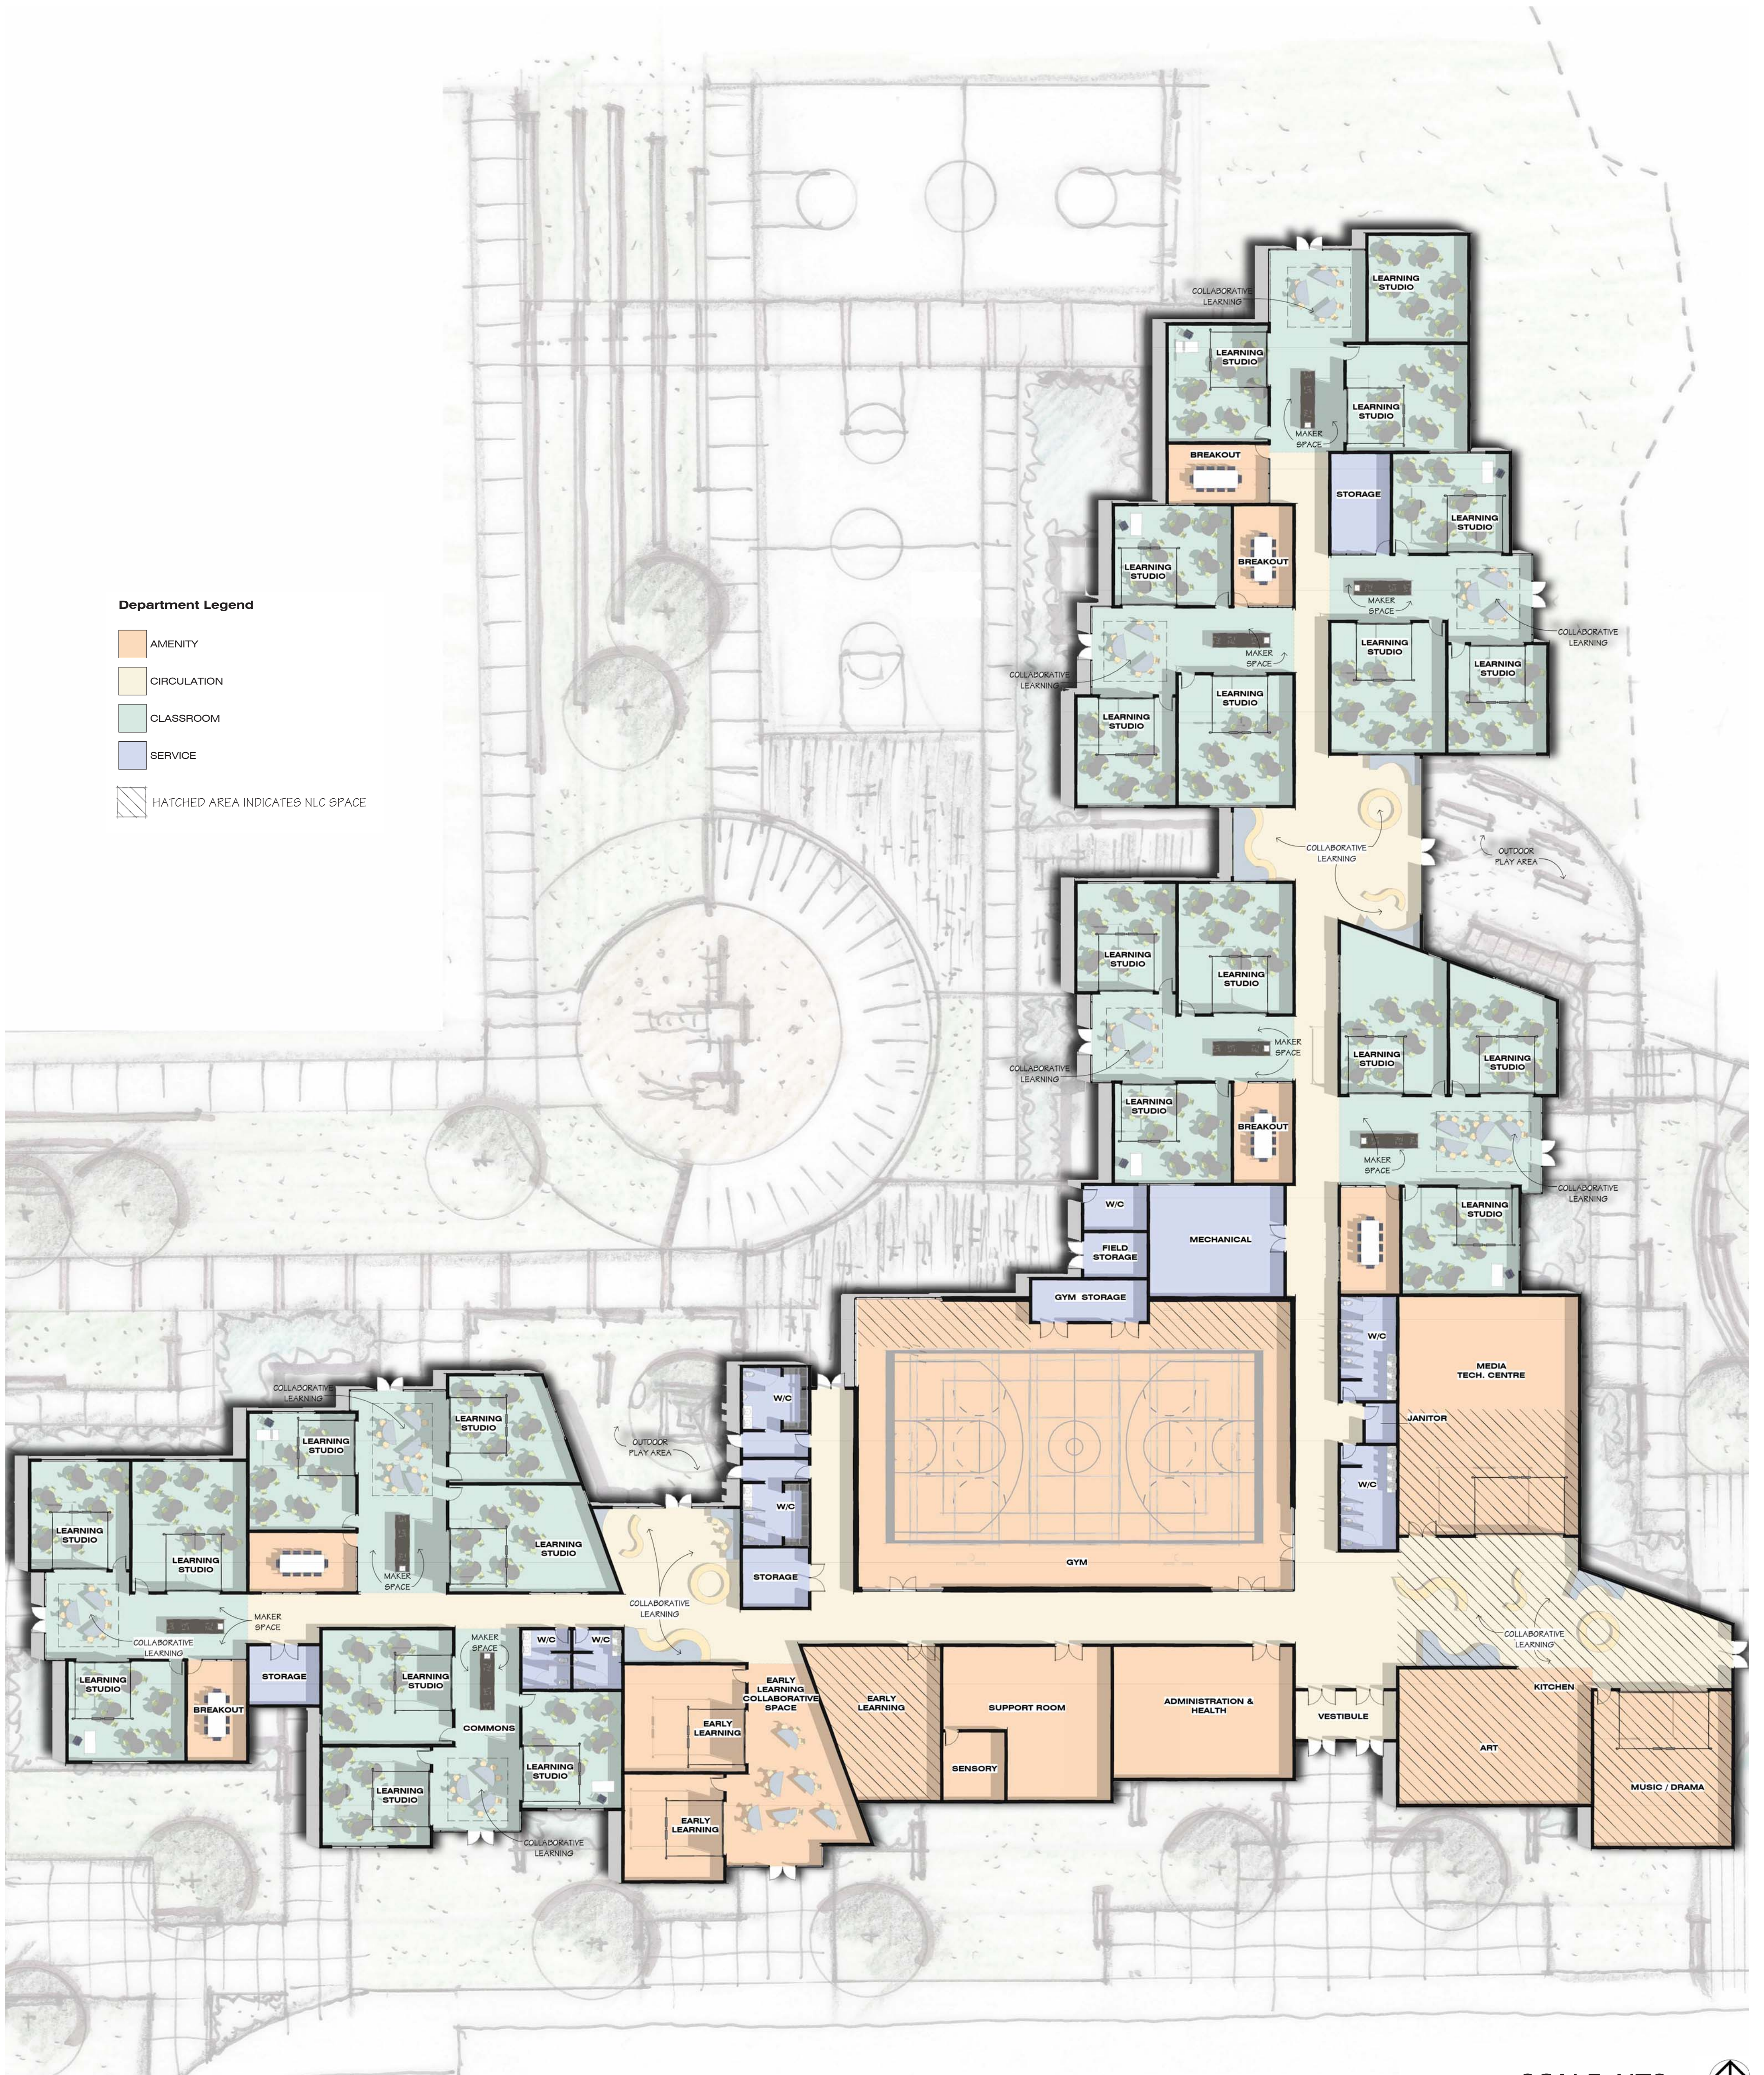


SCALE: NTS 




**Your Voice**  
Your Neighbourhood Centre  
PUBLIC CONSULTATION

# *Axonometric*

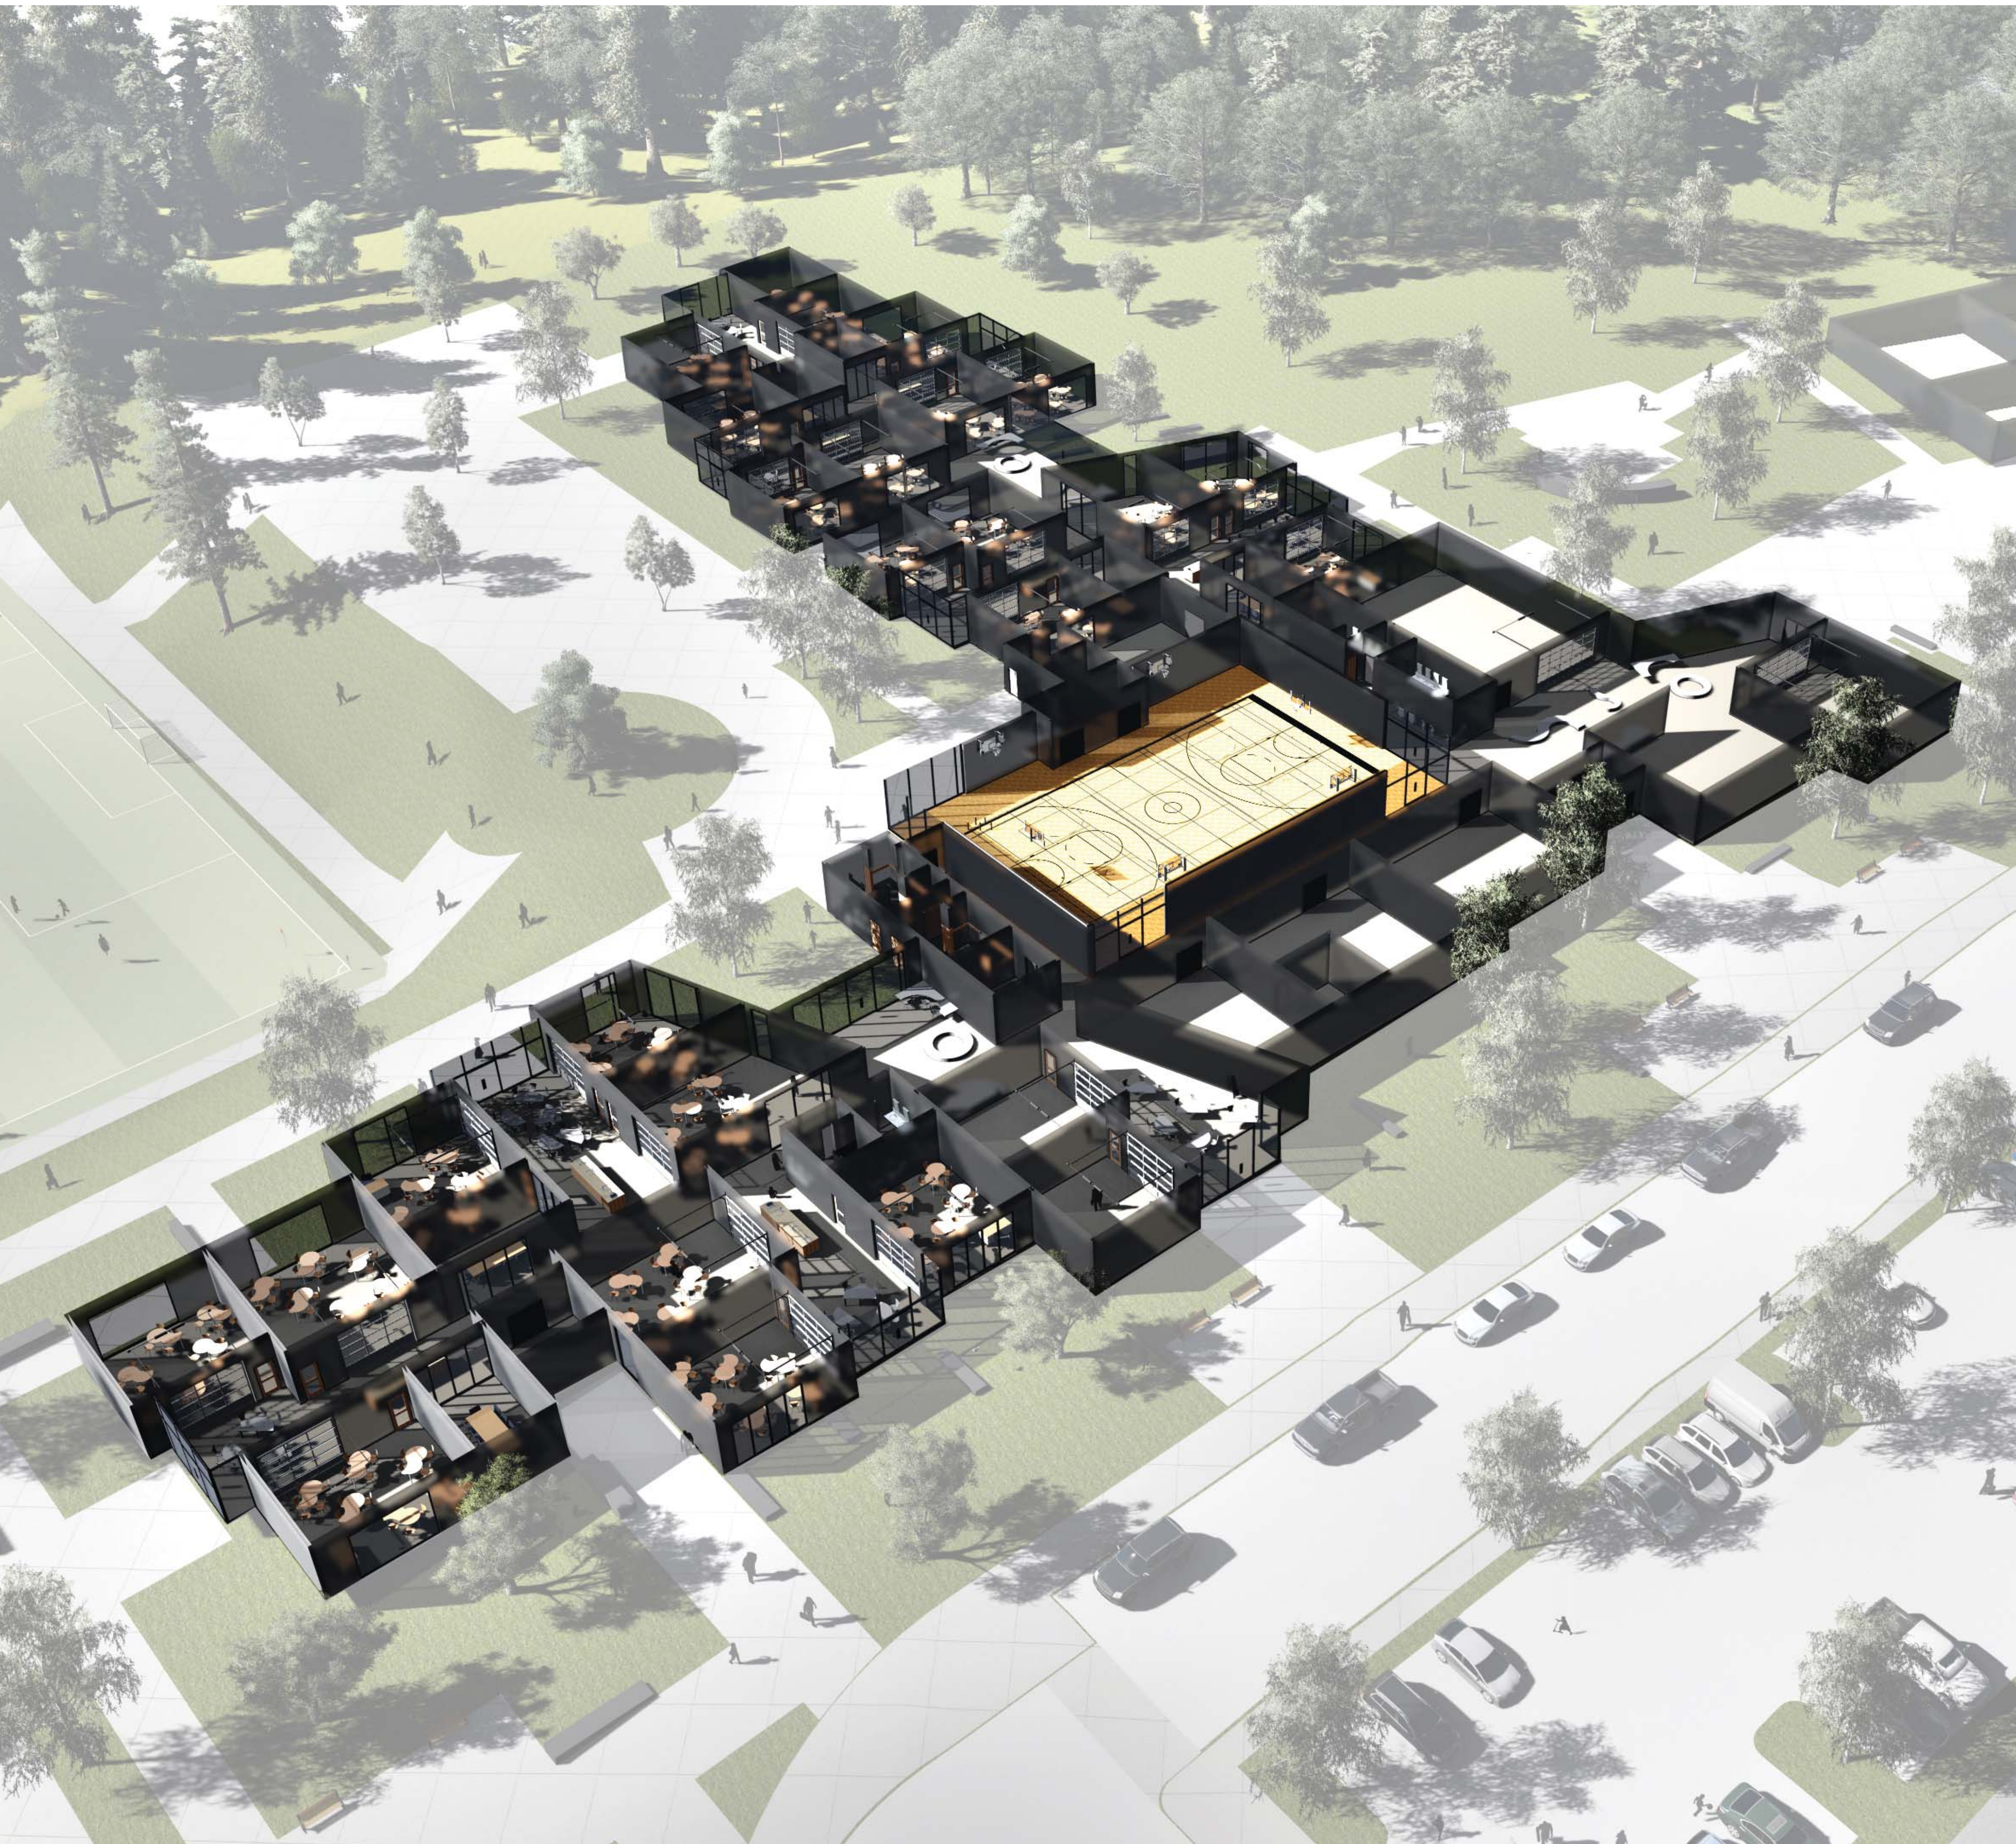

Craven | Huston | Powers | Architects **CHPA**

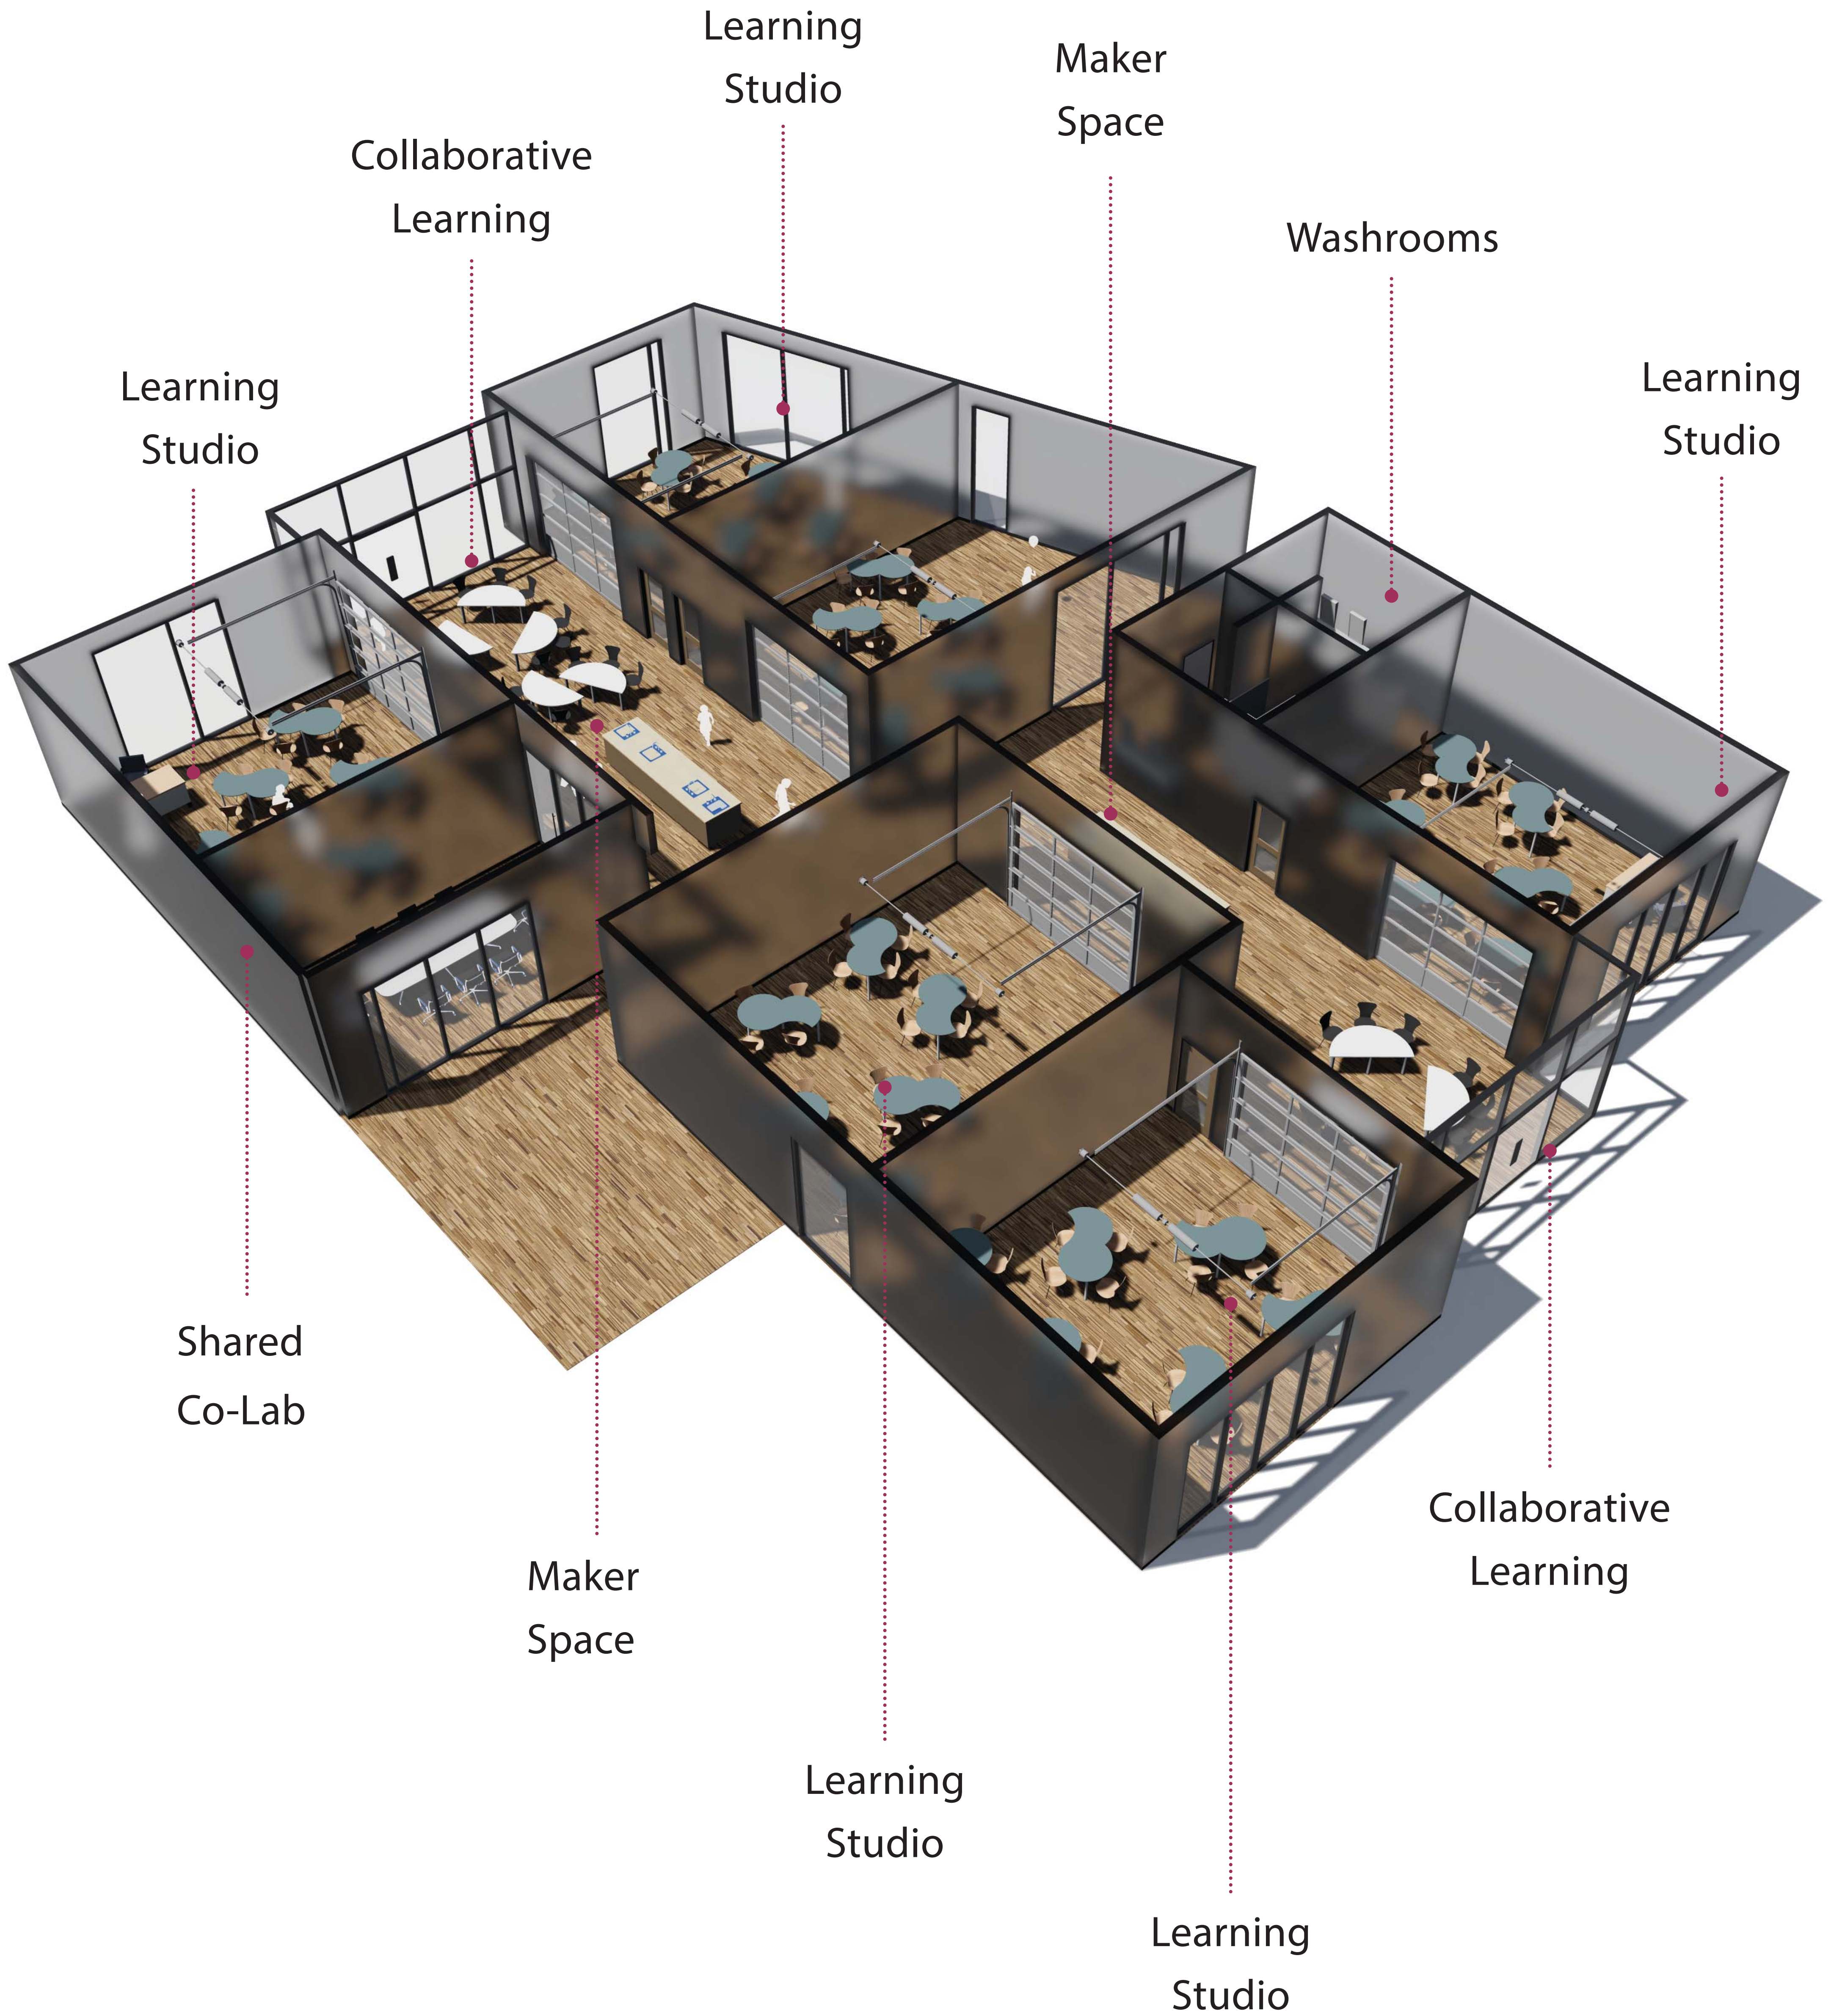




Learning Studio



Maker Space

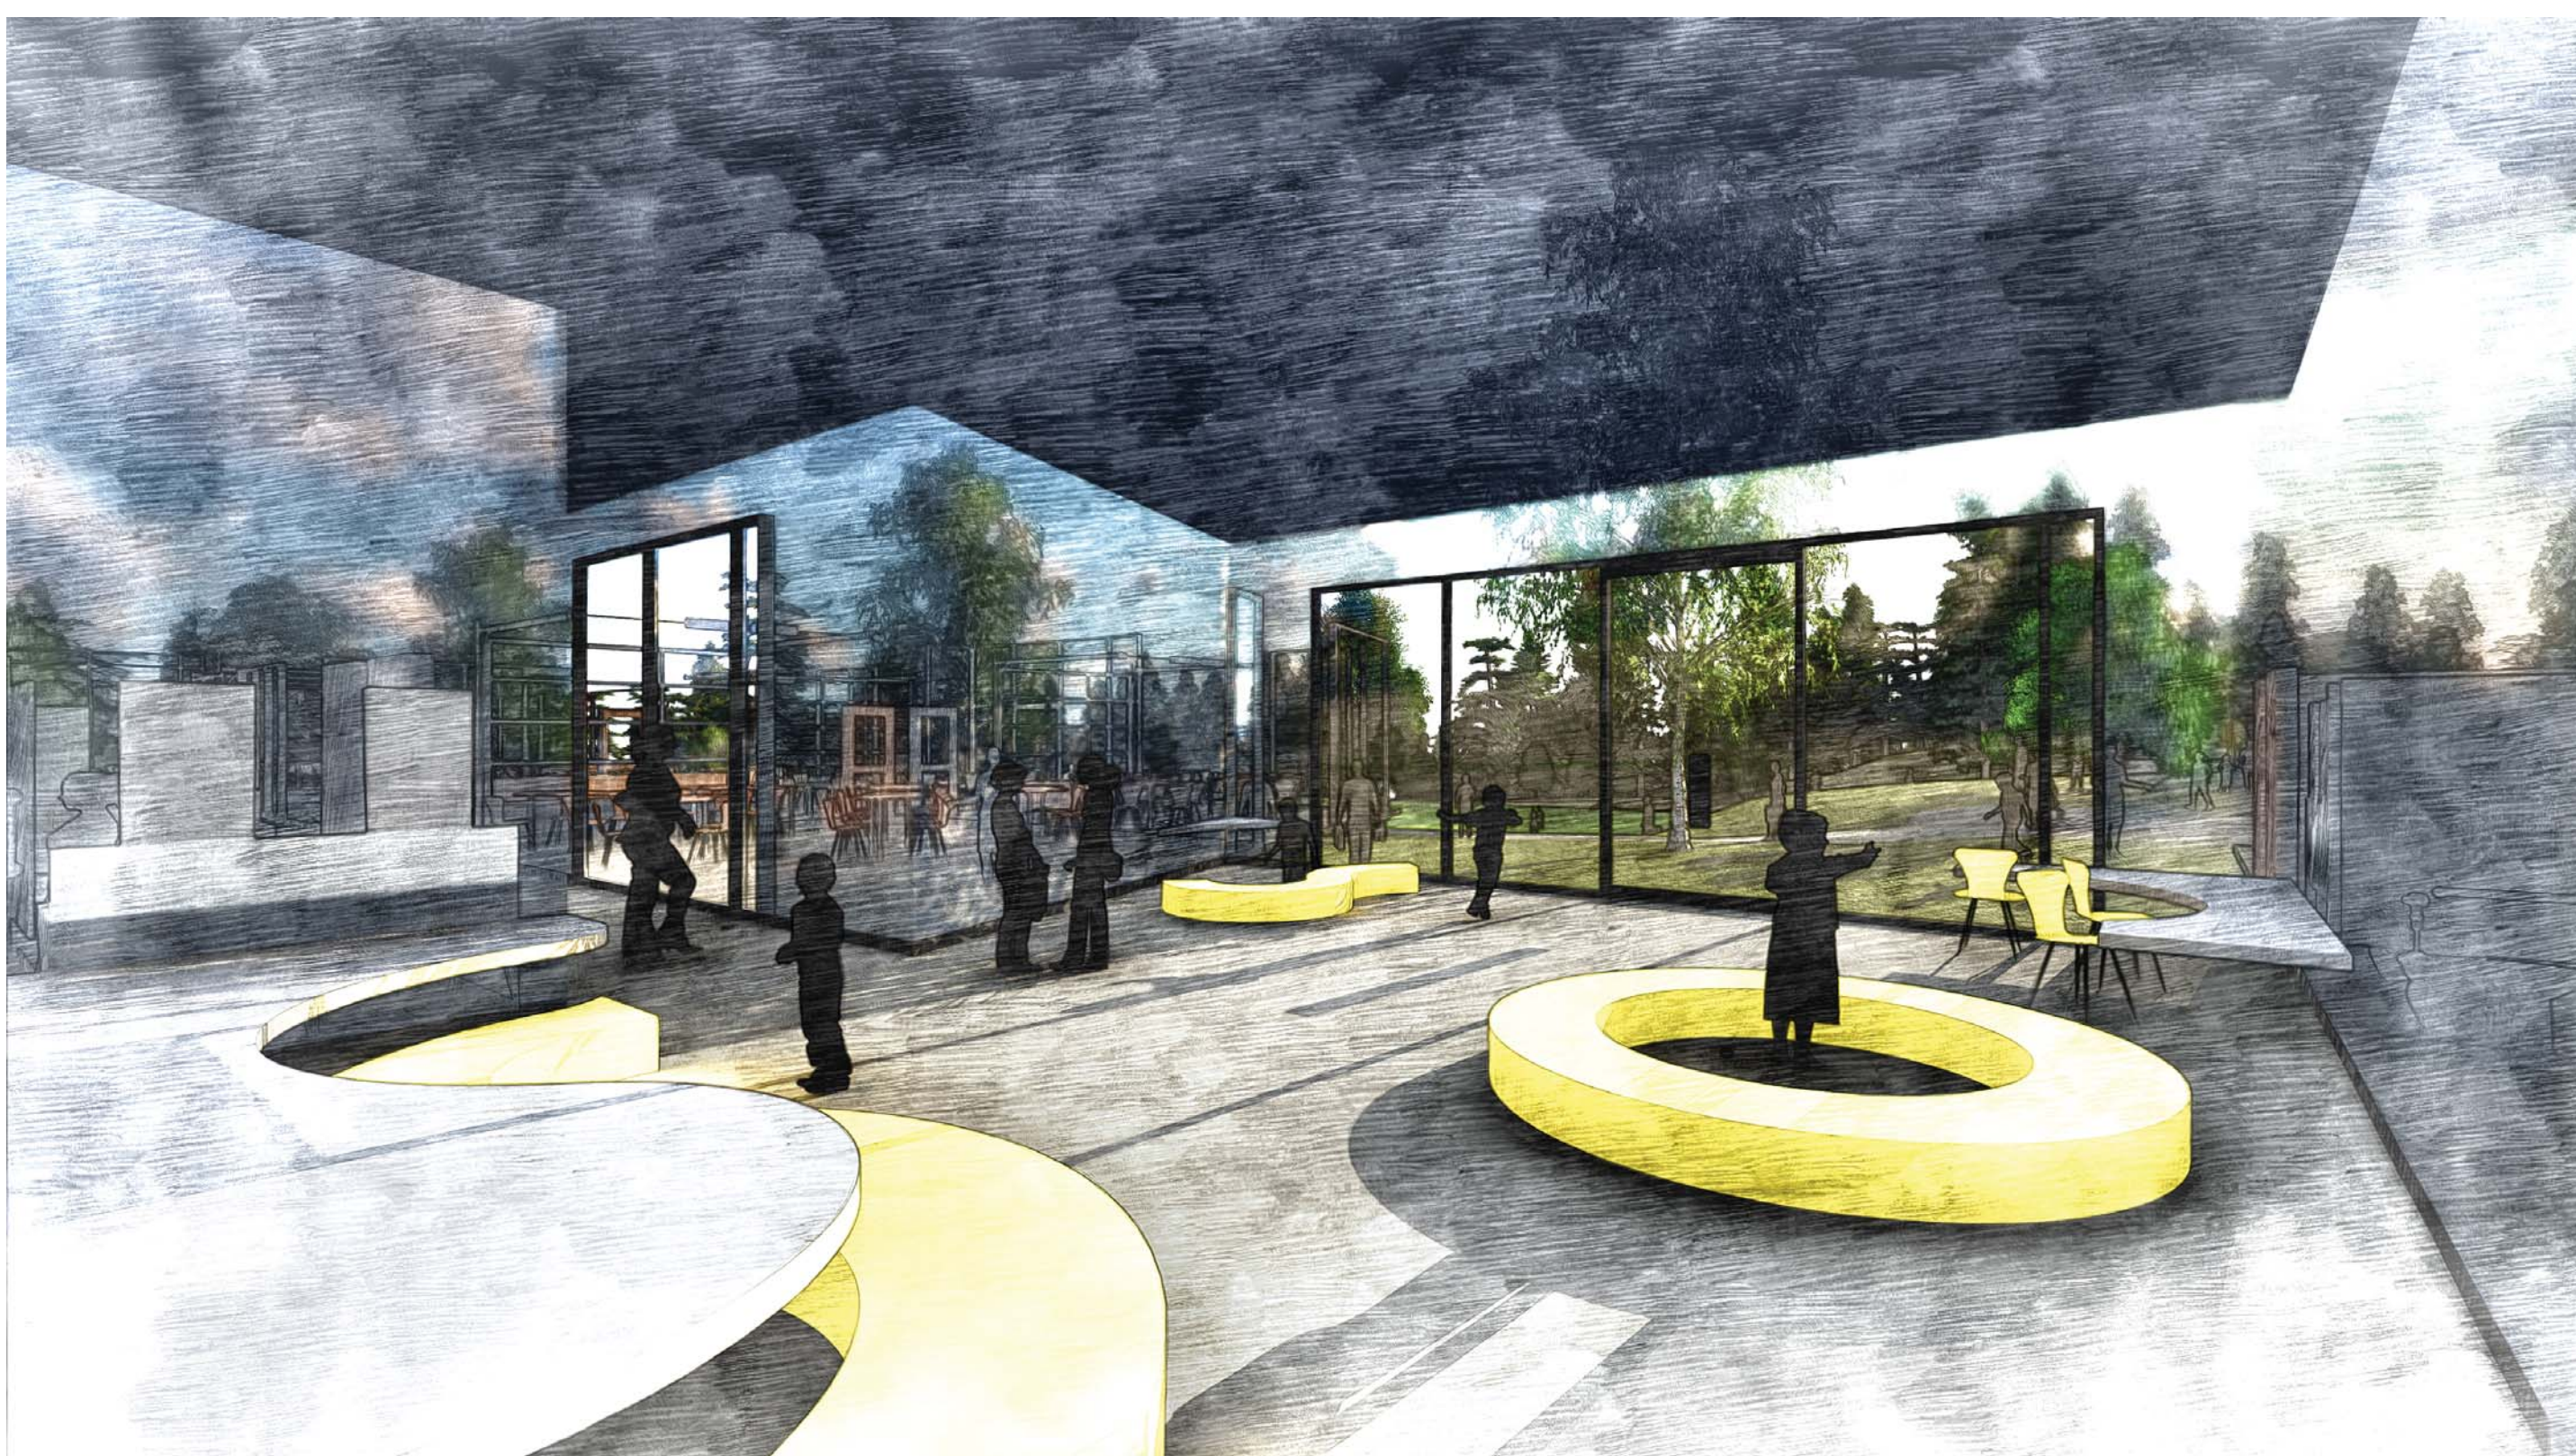


Collaborative Learning



**A VISION FOR ALBION NEIGHBOURHOOD CENTRE**

*mobility*  
FEBRUARY 10 2016

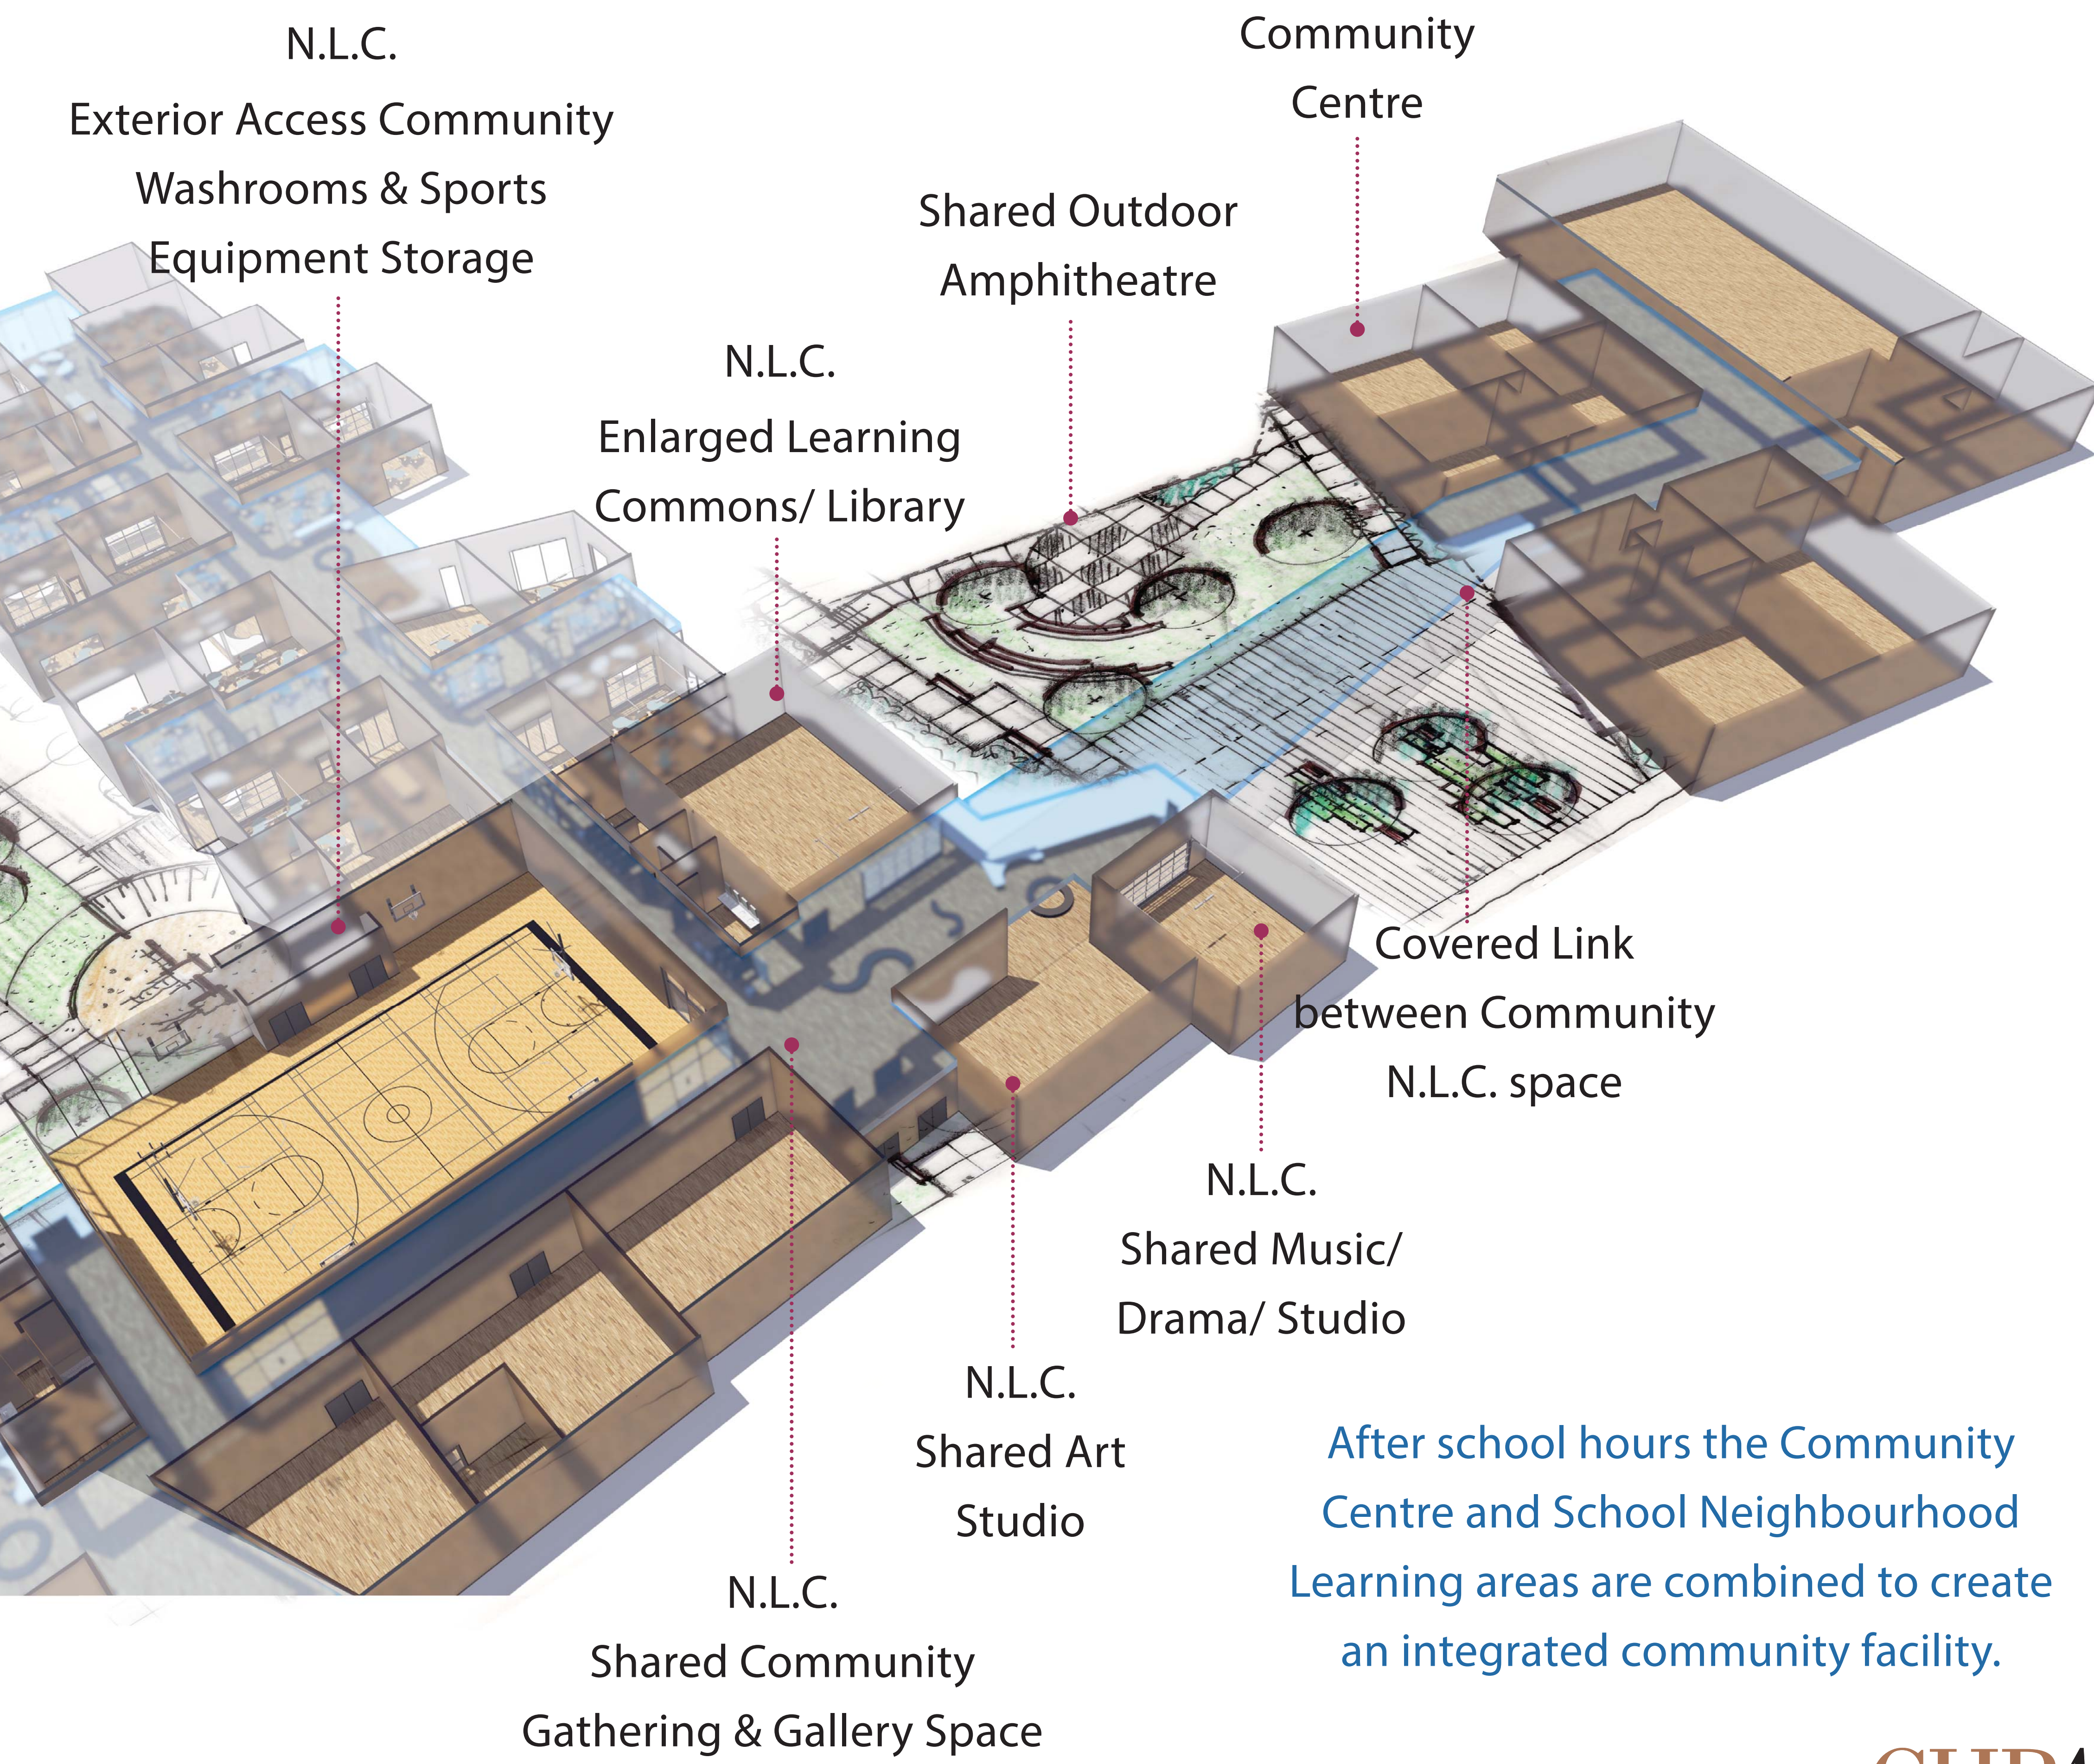

After school hours the Community Centre and School Neighbourhood Learning areas are combined to create an integrated community facility.